

AAA BARRICADE COMPANY, INC.
-COLORADO-

Date: 1.28.22 Author: AAA STAFF Project: HENDERSON ROUND-A-BOUT
CONTRACTOR: ESI


Comments:
ROAD CLOSURE WITH DETOUR
-EXISTING SPEED LIMIT = 45 MPH
-SIGN SPACING = 350 FT
-TAPER LENGTH (L) = 540 FT

NTS



Conforms to the "Manual of Uniform Traffic Control Devices for Streets and Highways" (Part VI)
©2022 AAA BARRICADE COMPANY, INC. ALL RIGHTS RESERVED. USED BY PERMISSION

PHASE 1 - DETOUR PLAN

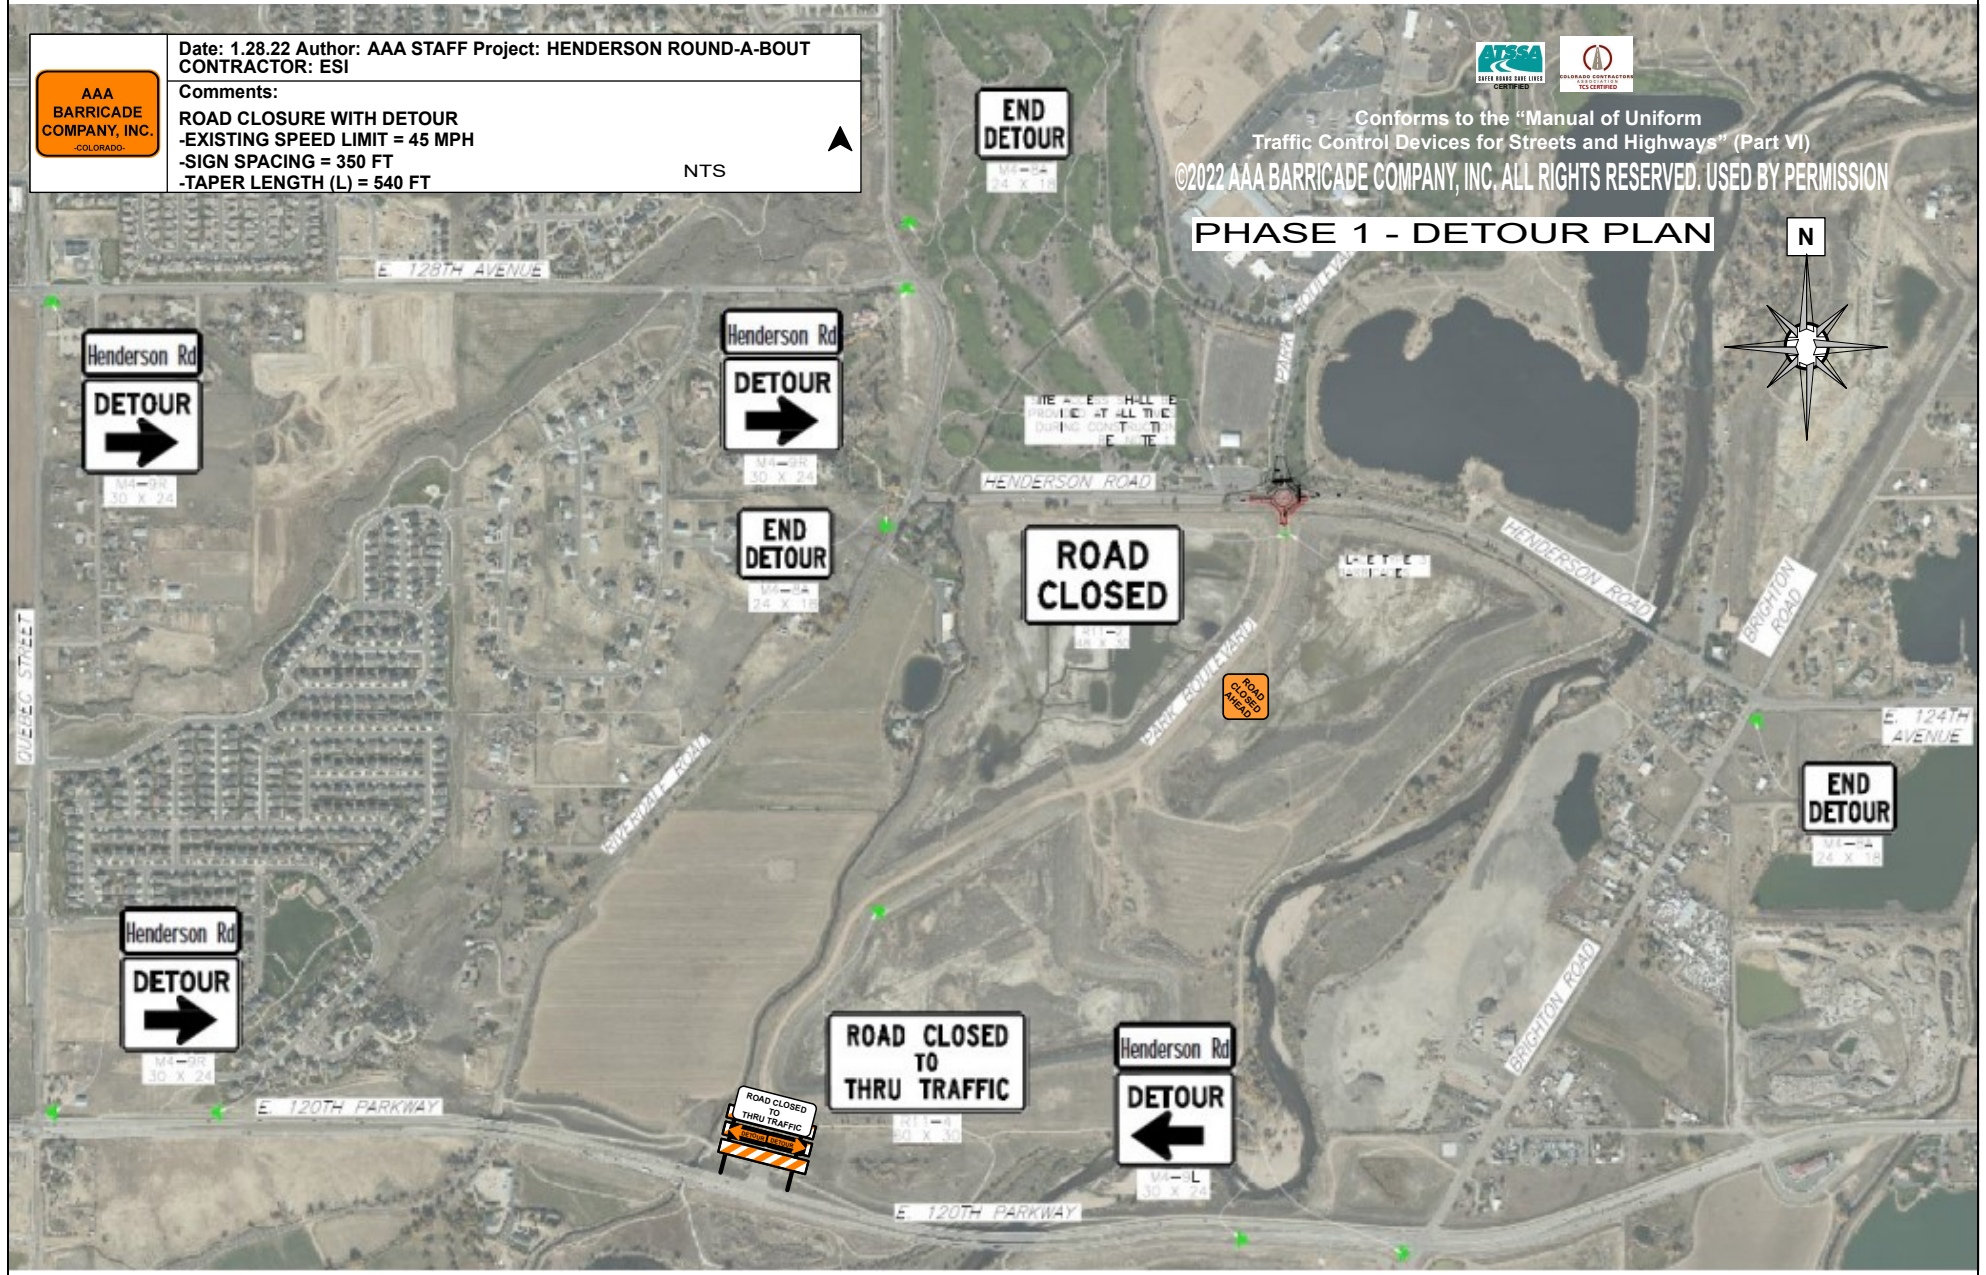

LEGEND

- WORK AREA
- WARNING SIGN
- TYPE 3 BARRICADE
- FLAGGER
- TRAFFIC DRUM
- NO PARKING SIGN
- DETOUR ARROW
- TEMP SIGNAL


Attractions Transit Parking Pharmacy ATMs

Date: 1.27.22 Author: AAA STAFF Project: HENDERSON ROUND-A-BOUT
 CONTRACTOR: ESI www.invarion.com

Comments:
 ONE LANE ROAD W/ TEMP TRAFFIC SIGNALS:
 -EXISTING SPEED LIMIT = 45 MPH
 -SIGN SPACING = 350 FT
 -TAPER LENGTH (L) = 540 FT

NTS

PHASE 1 - CENTRAL

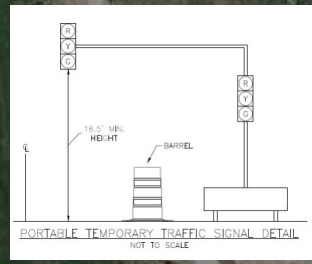

AAA BARRICADE COMPANY, INC. COLORADO
 ROAD WORK 2/1/22 - 5/29/22 E.S.I. THANKS YOU 303-441-0292
 END ROAD WORK



CONSTRUCT TEMP. ASPHALT PAVEMENT 395 (SY)


TEMPORARY STOP BAR


270 FT TAPER

Conforms to the "Manual of Uniform Traffic Control Devices for Streets and Highways" (Part VI)
 ©2022 AAA BARRICADE COMPANY, INC. ALL RIGHTS RESERVED. USED BY PERMISSION

ROAD CLOSED ROAD CLOSED

SEE ROAD CLOSURE DETOUR PLAN

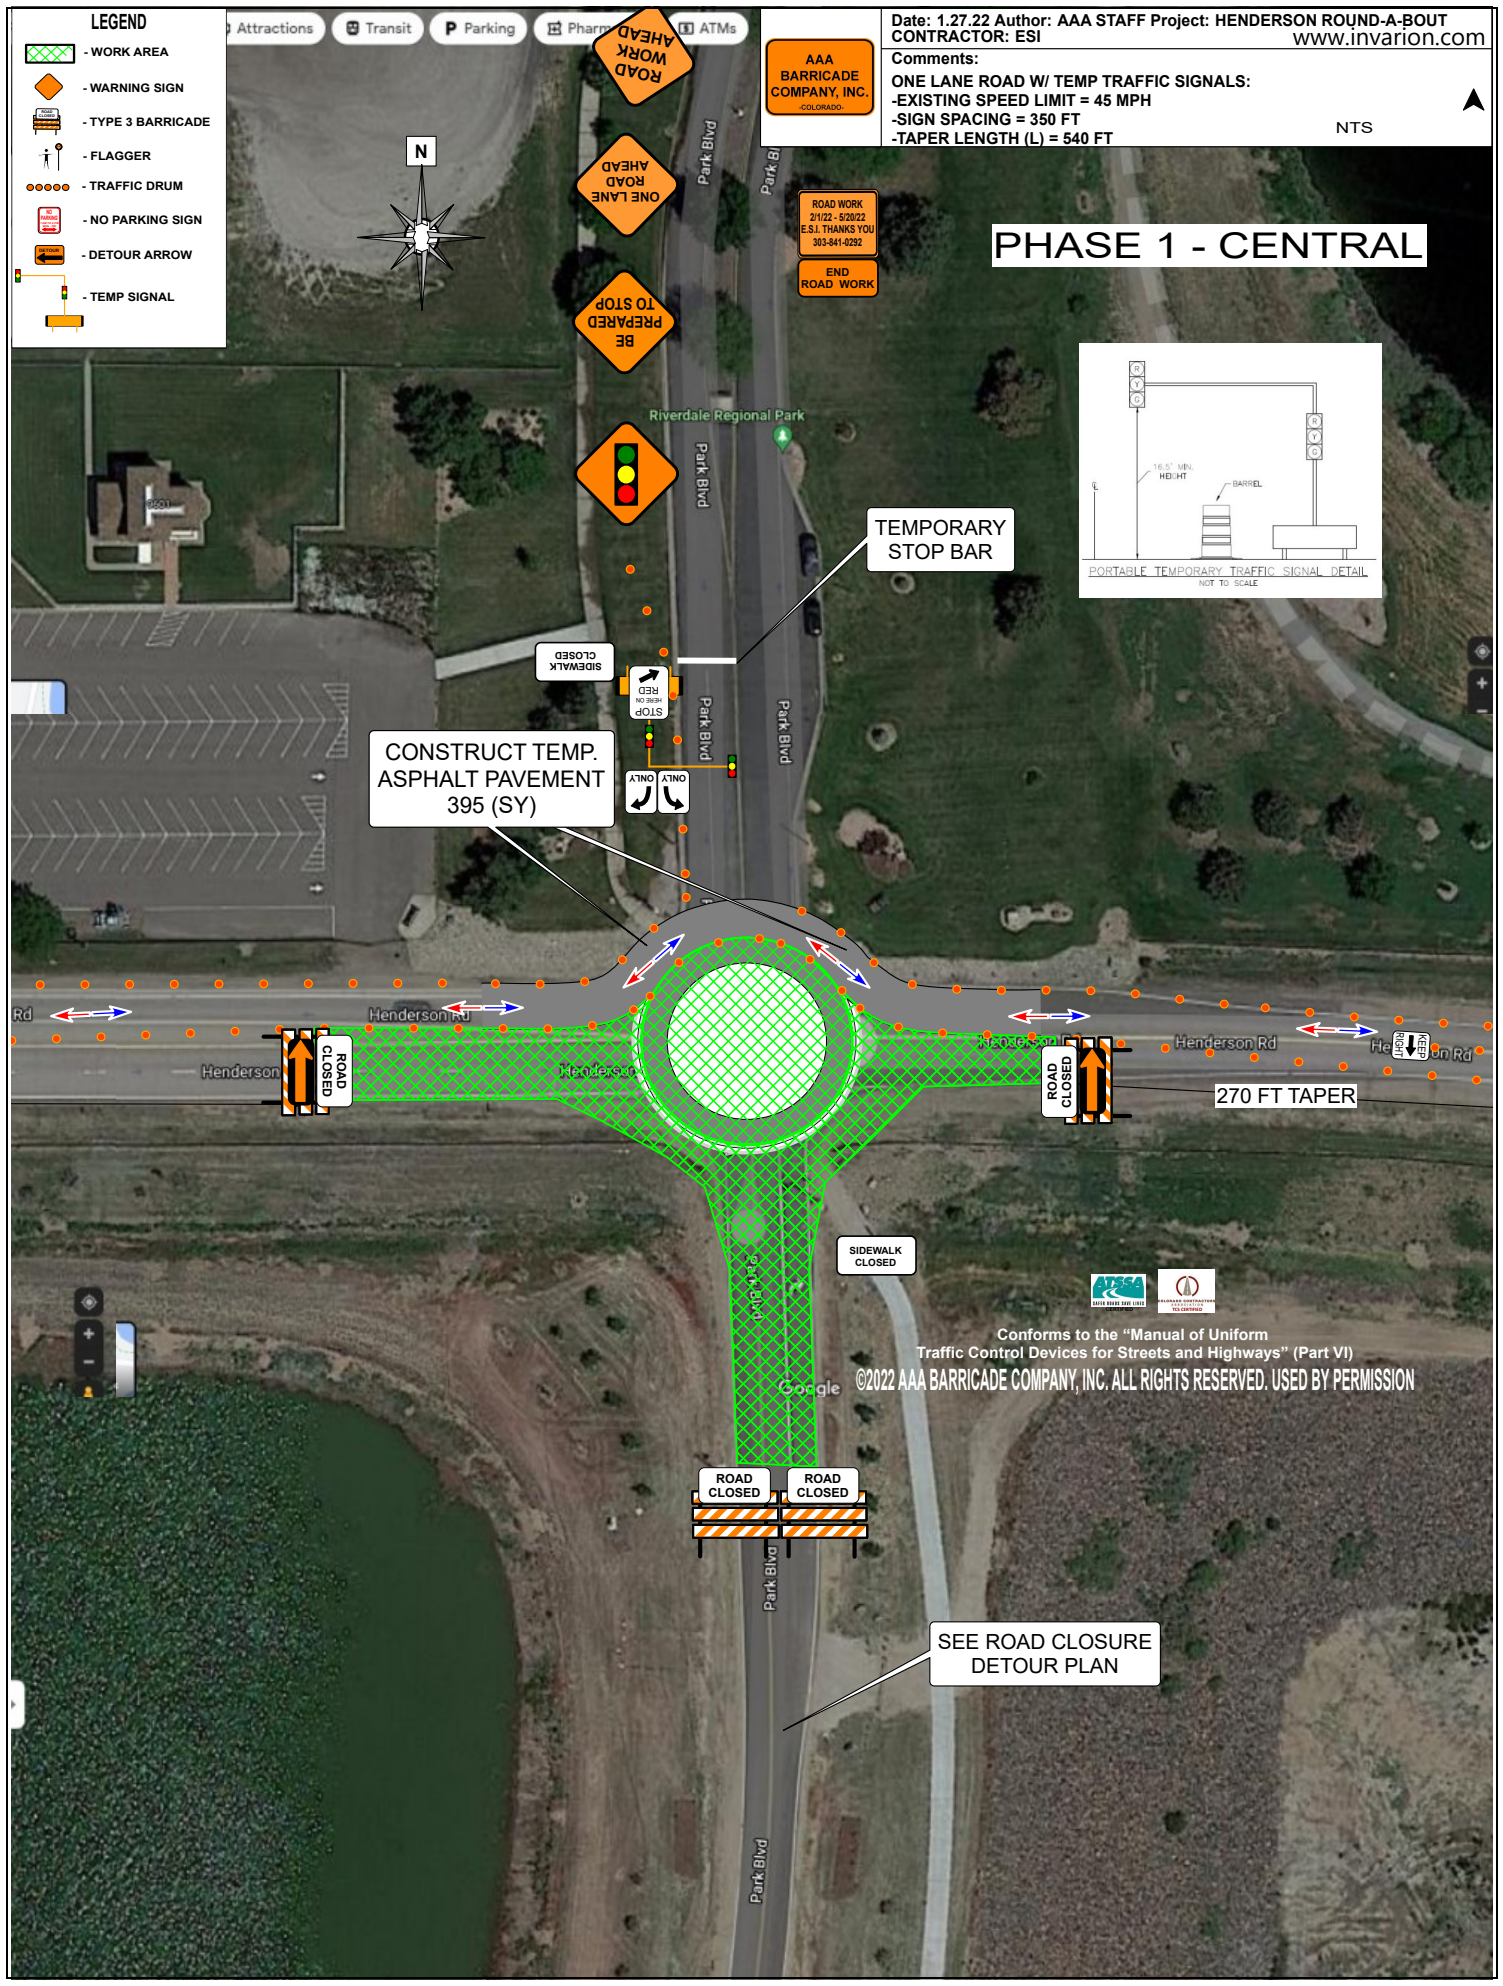

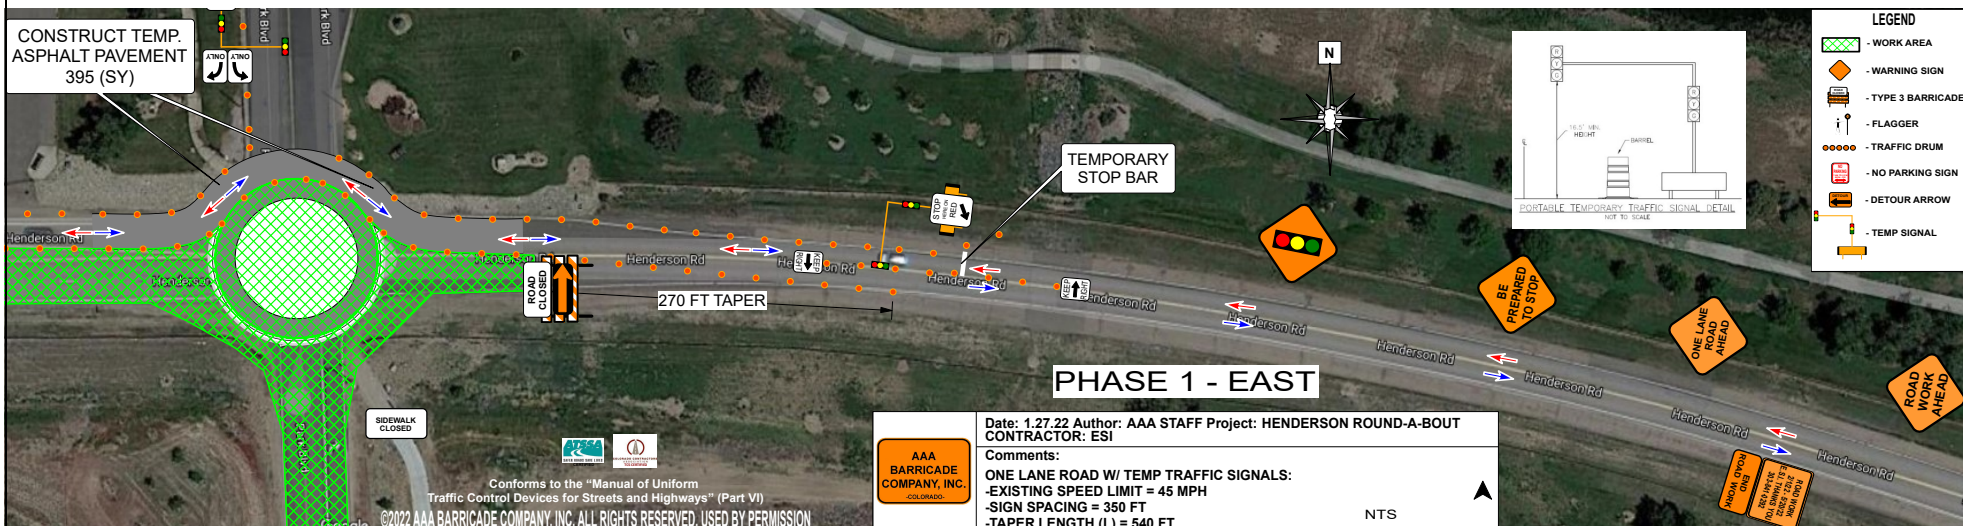


CONSTRUCT TEMP. ASPHALT PAVEMENT 395 (SY)

TEMPORARY STOP BAR

270 FT TAPER

PHASE 1 - EAST

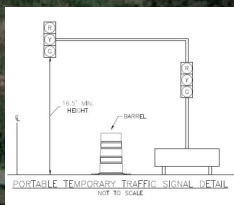

LEGEND

- WORK AREA
- WARNING SIGN
- TYPE 3 BARRICADE
- FLAGGER
- TRAFFIC DRUM
- NO PARKING SIGN
- DETOUR ARROW
- TEMP SIGNAL

AAA BARRICADE COMPANY, INC. COLORADO

Date: 1.27.22 Author: AAA STAFF Project: HENDERSON ROUND-A-BOUT CONTRACTOR: ESI

Comments:
 ONE LANE ROAD W/ TEMP TRAFFIC SIGNALS:
 -EXISTING SPEED LIMIT = 45 MPH
 -SIGN SPACING = 350 FT
 -TAPER LENGTH (L) = 540 FT

NTS

Conforms to the "Manual of Uniform Traffic Control Devices for Streets and Highways" (Part VI)

©2022 AAA BARRICADE COMPANY, INC. ALL RIGHTS RESERVED. USED BY PERMISSION



LEGEND

- WORK AREA
- WARNING SIGN
- TYPE 3 BARRICADE
- FLAGGER
- TRAFFIC DRUM
- NO PARKING SIGN
- DETOUR ARROW
- TEMP SIGNAL

Attractions Transit Parking Pharmacy ATMs


AAA BARRICADE COMPANY, INC. COLORADO

Date: 1.28.22 Author: AAA STAFF Project: HENDERSON ROUND-A-BOUT CONTRACTOR: ESI www.invarion.com

Comments:
 - ONE LANE ROAD W/ TEMP TRAFFIC SIGNALS:
 - EXISTING SPEED LIMIT = 45 MPH
 - SIGN SPACING = 350 FT
 - TAPER LENGTH (L) = 540 FT

NTS

PHASE 2 - CENTRAL

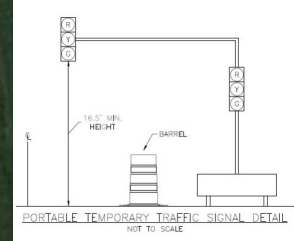

MAINTAIN ACCESS TO RIVERDALE PARK AT ALL TIMES. RIGHT TURN IN & RIGHT TURN OUT ONLY

TEMPORARY STOP BAR

CLOSE SB LEFT TURN LANE


CONSTRUCT TEMP. ASPHALT PAVEMENT & MAINTAIN ACCESS


CONSTRUCT TEMP. ASPHALT PAVEMENT & MAINTAIN ACCESS

ISLAND CONSTRUCTED IN PHASE 1 CONSTRUCTION

TEMPORARY STOP BAR

Conforms to the "Manual of Uniform Traffic Control Devices for Streets and Highways" (Part VI)
 ©2022 AAA BARRICADE COMPANY, INC. ALL RIGHTS RESERVED. USED BY PERMISSION

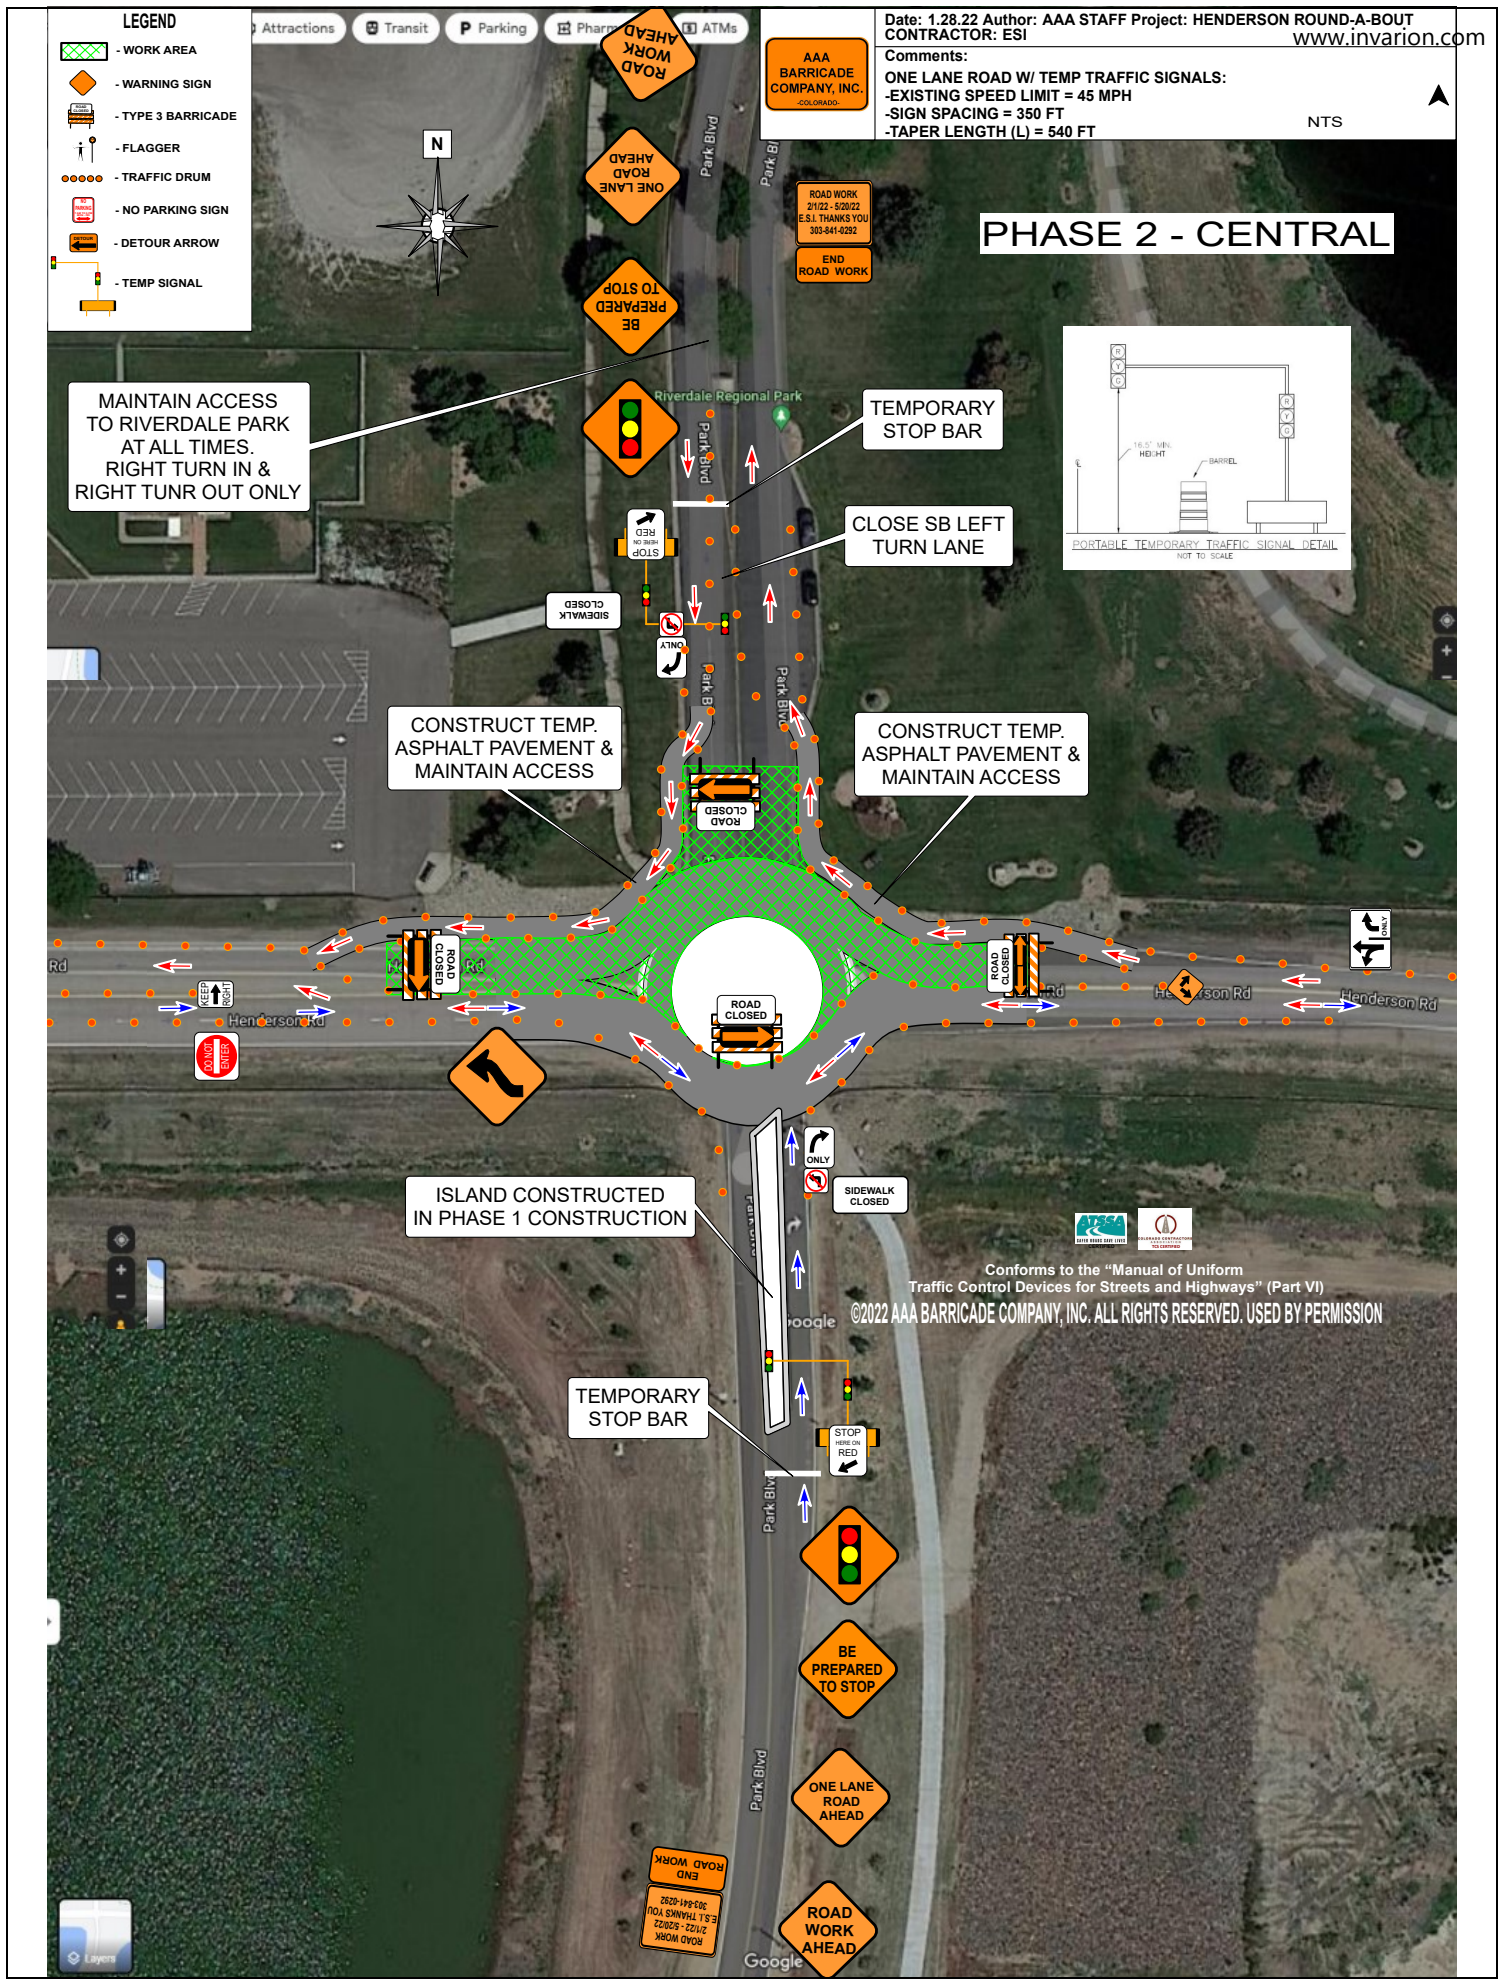

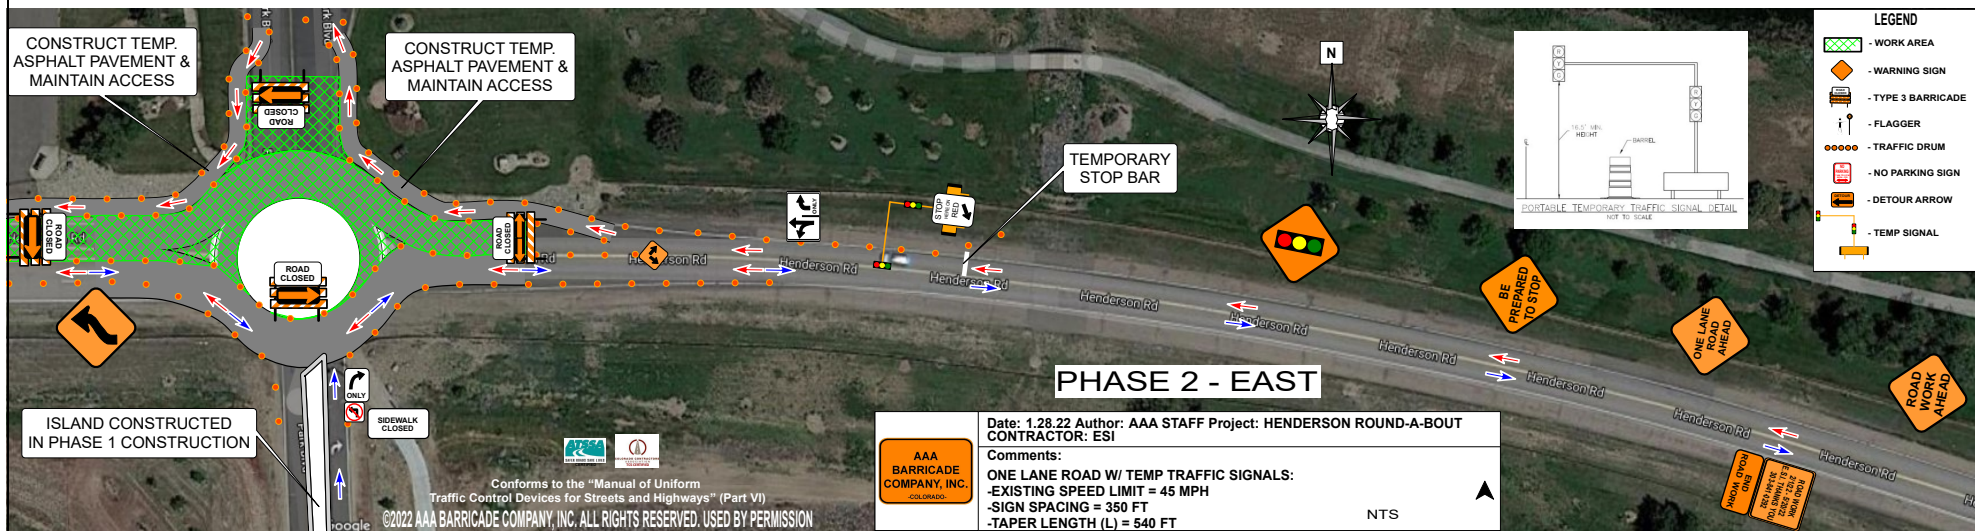

CONSTRUCT TEMP. ASPHALT PAVEMENT & MAINTAIN ACCESS

CONSTRUCT TEMP. ASPHALT PAVEMENT & MAINTAIN ACCESS

TEMPORARY STOP BAR

ISLAND CONSTRUCTED IN PHASE 1 CONSTRUCTION

PHASE 2 - EAST

AAA BARRICADE COMPANY, INC. COLORADO

Date: 1.28.22 Author: AAA STAFF Project: HENDERSON ROUND-A-BOUT CONTRACTOR: ESI

Comments:
 ONE LANE ROAD W/ TEMP TRAFFIC SIGNALS:
 -EXISTING SPEED LIMIT = 45 MPH
 -SIGN SPACING = 350 FT
 -TAPER LENGTH (L) = 540 FT

NTS

Conforms to the "Manual of Uniform Traffic Control Devices for Streets and Highways" (Part VI)

©2022 AAA BARRICADE COMPANY, INC. ALL RIGHTS RESERVED. USED BY PERMISSION

LEGEND

- WORK AREA
- WARNING SIGN
- TYPE 3 BARRICADE
- FLAGGER
- TRAFFIC DRUM
- NO PARKING SIGN
- DETOUR ARROW
- TEMP SIGNAL

