

# PARKING LOT DETOUR ROUTE ALL PHASES

AAA  
BARRICADE  
COMPANY, INC.  
COLORADO



Date: 2.11.22 Author: AAA STAFF Project: HENDERSON ROUND-A-BOUT  
CONTRACTOR: ESI

Comments:  
PARKING LOT DETOUR ROUTE. ALL PHASES:  
-EXISTING SPEED LIMIT = 45 MPH  
-SIGN SPACING = 350 FT  
-TAPER LENGTH (L) = 540 FT

NTS

**LEGEND**

-  - WORK AREA
-  - WARNING SIGN
-  - TYPE 3 BARRICADE
-  - FLAGGER
-  - TRAFFIC DRUM
-  - NO PARKING SIGN
-  - DETOUR ARROW
-  - TEMP SIGNAL

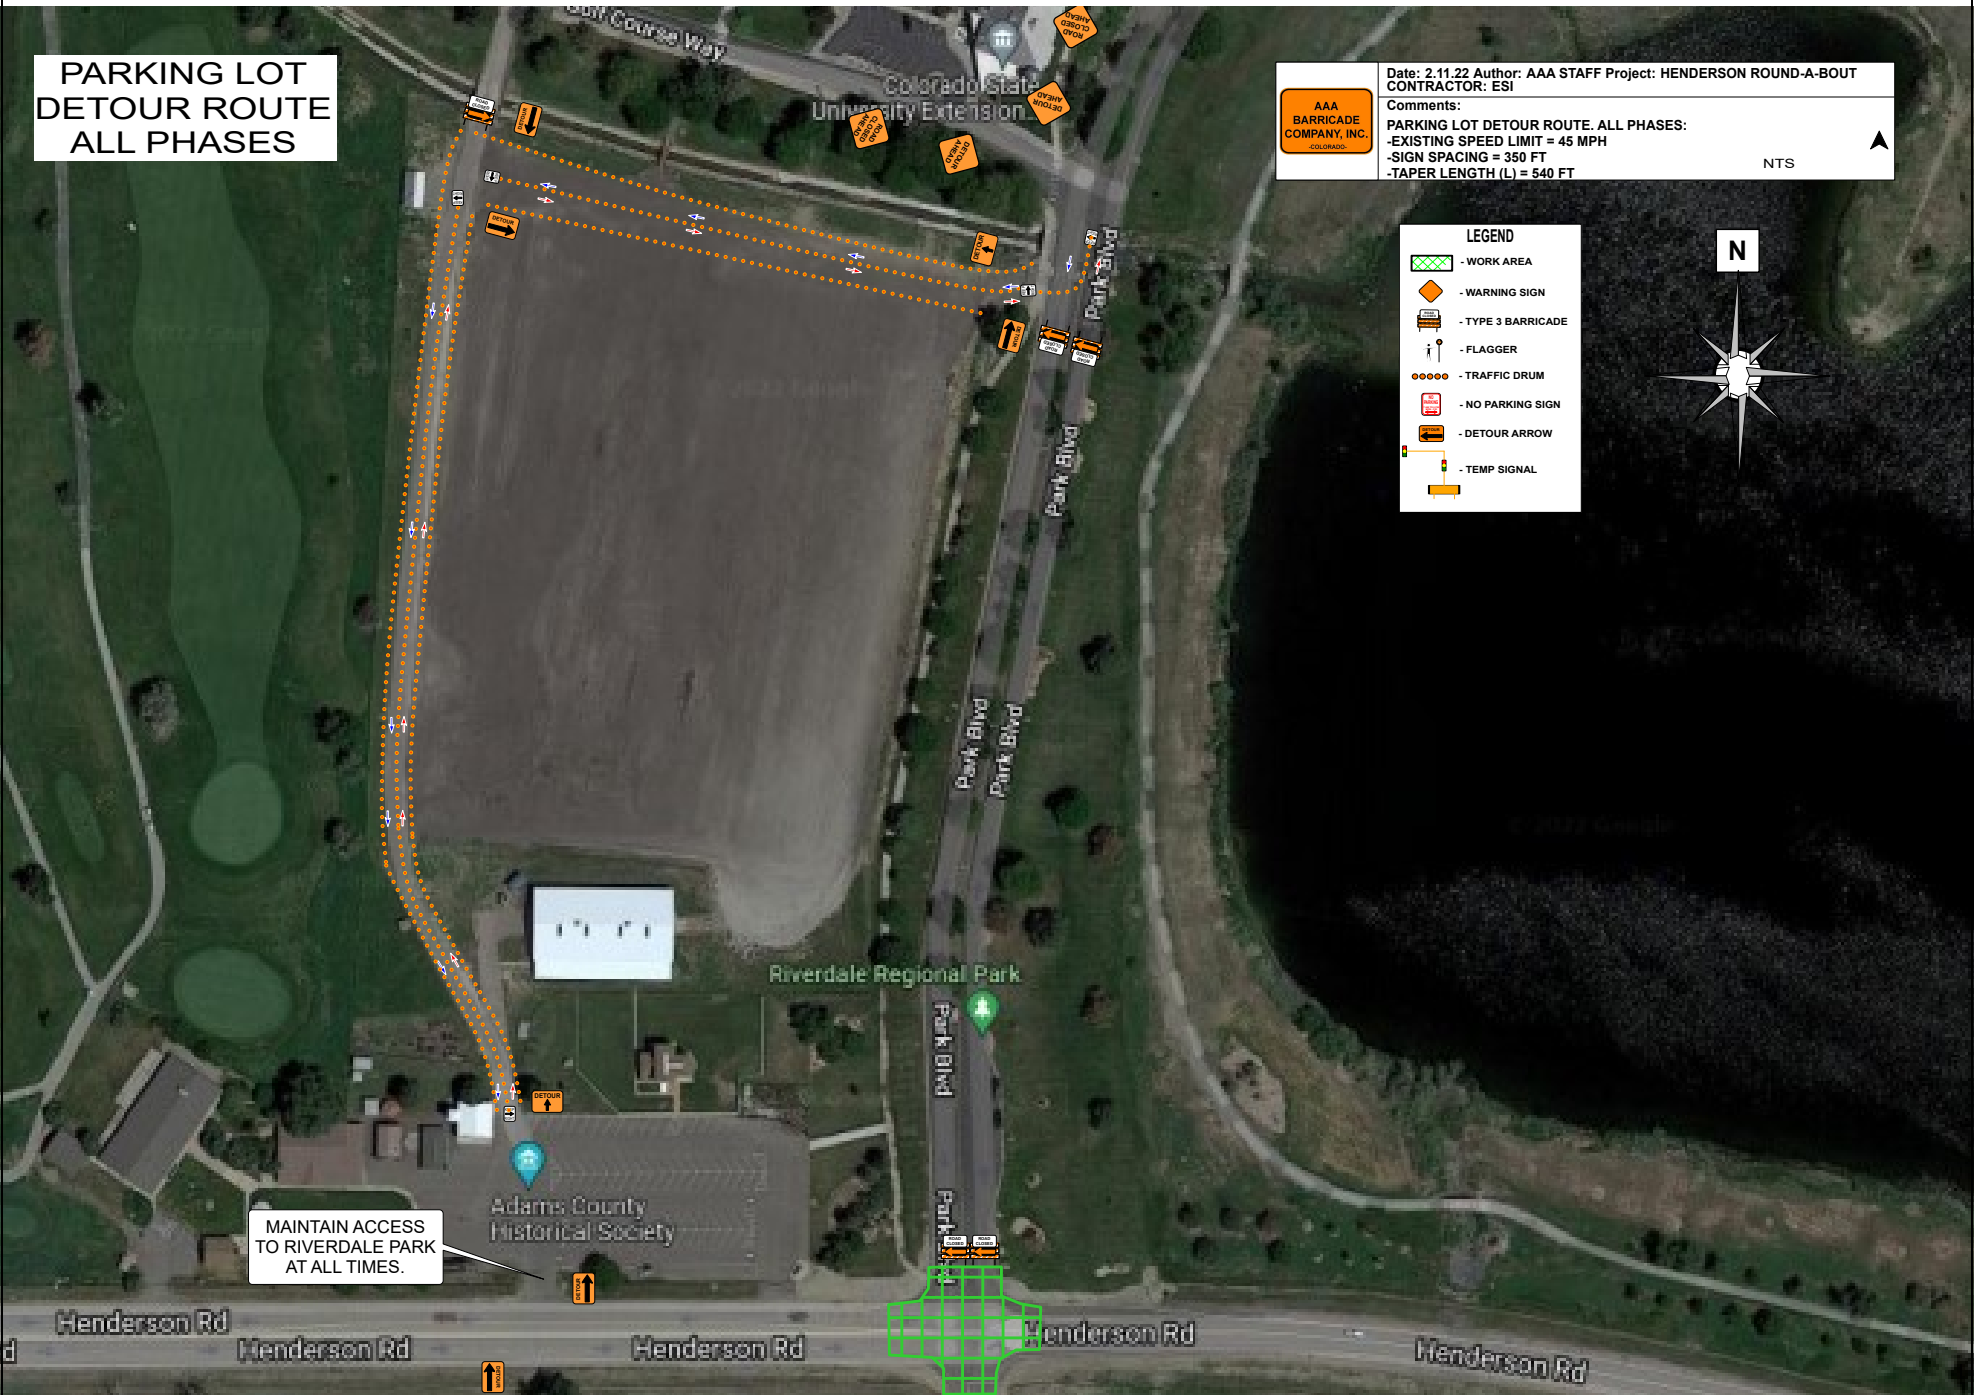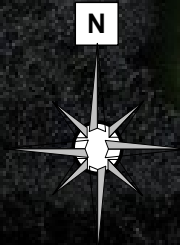

MAINTAIN ACCESS  
TO RIVERDALE PARK  
AT ALL TIMES.

Henderson Rd

Henderson Rd

Henderson Rd

Henderson Rd

Henderson Rd