


## Osage St to Lipan St

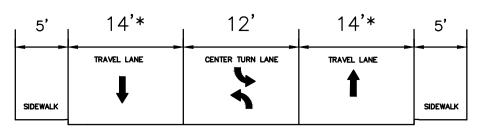

\*Lane width includes gutter

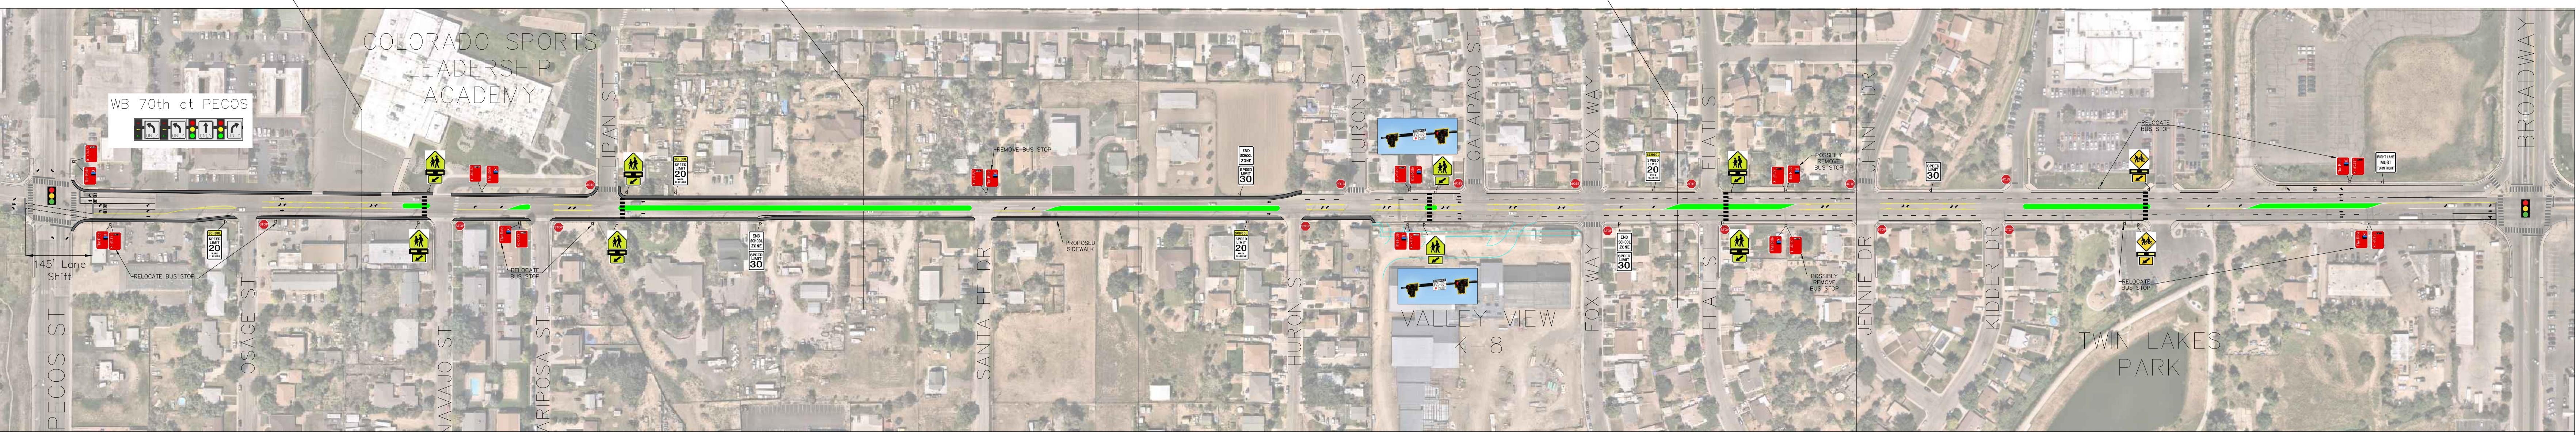


Lipan St to Huron St

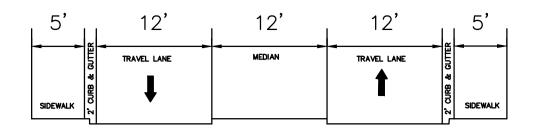

## Alternative 1: Median / Center Turn Lane

Huron St to Broadway St

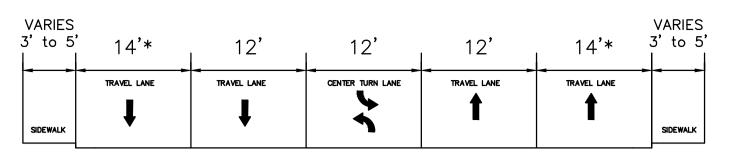

\*Lane width includes gutter



