

Osage St to Lipan St

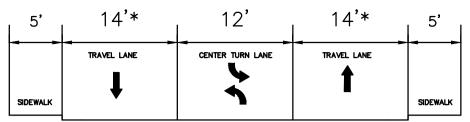



5'	12'	12'	12'	5'
SIDEMATK 2	TRAVEL LANE	MEDIAN		SIDEWALK

Alternative 1A: Median / Center Turn Lane with Widened Sidewalk

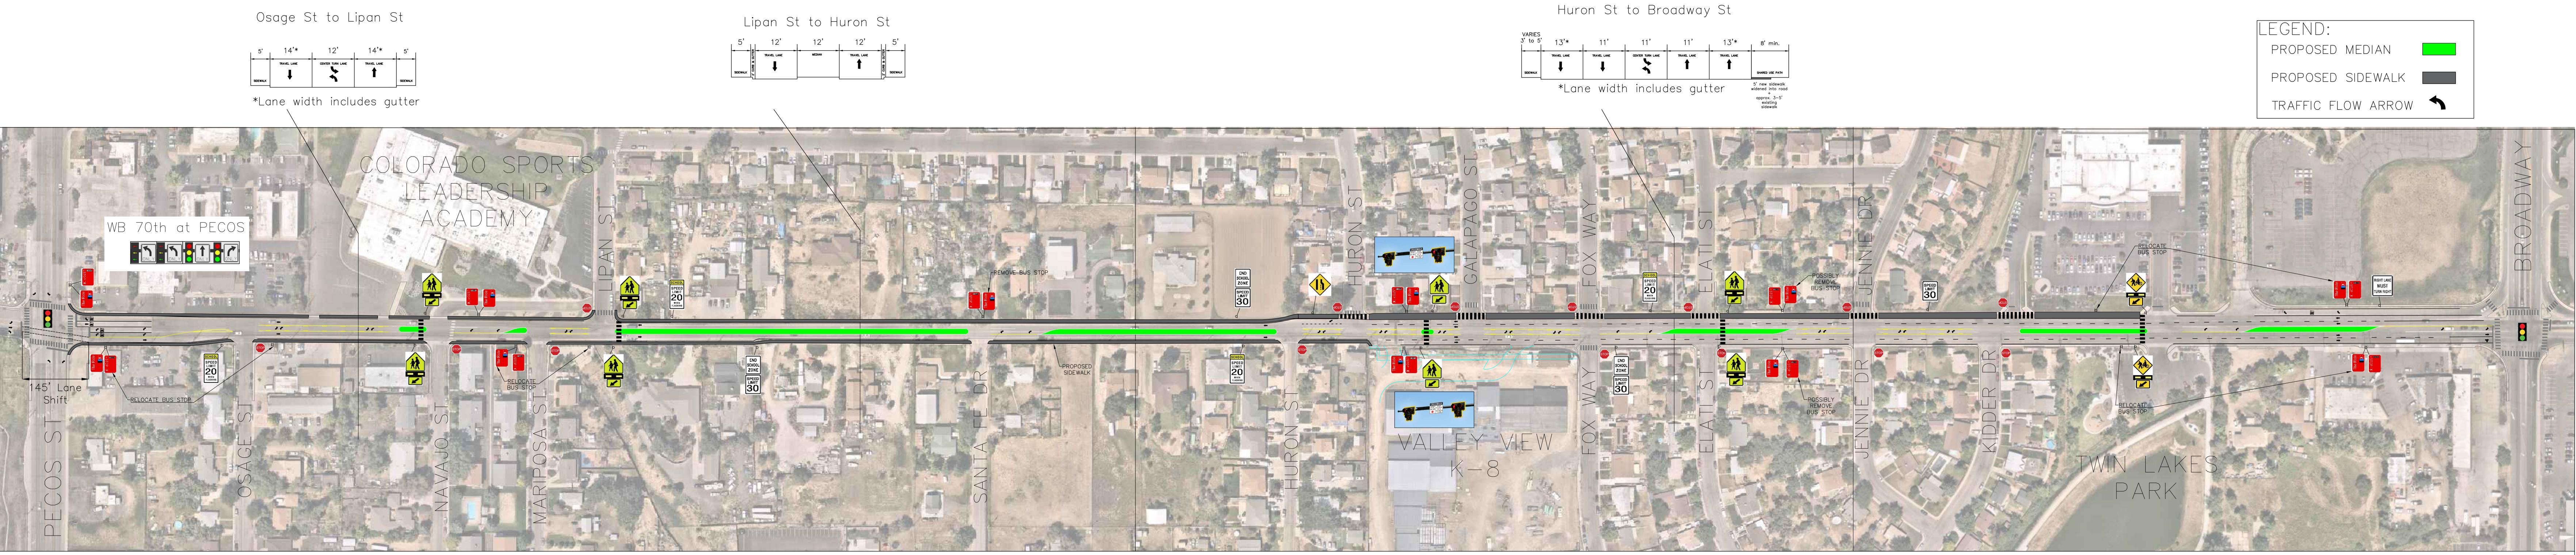